
DRAWN: HLR

DATE: JANUARY 1, 2009

THESE DOCUMENTS ARE THE PROPERTY OF COLUMIRY LANE WOODWORKING, LLC, PROMBED BY RINEER DESIGNS. REPROJUCTION, ALTERATION OR USE OF THIS DRAWING WITHOUT WRITTEN CONSENT OF COLUMIRY LANE WOODWORKING, LLC, IS PROHBITED. DRAWINGS SHALL NOT BE SCALED TO COSTAIN DIMENSIONS. THE CONTRACTORS AND BULDERS INVOLVED ON THIS PROJECT SHALL WEREY ALL DIMENSIONS AND CONDITIONS BEFORE STARTING WORK. ANY DISOPEPANCIES SHALL BE REPORTED TO COLUMIRY LANE WOODWORKING, LLC, BEFORE STARTING WORK.

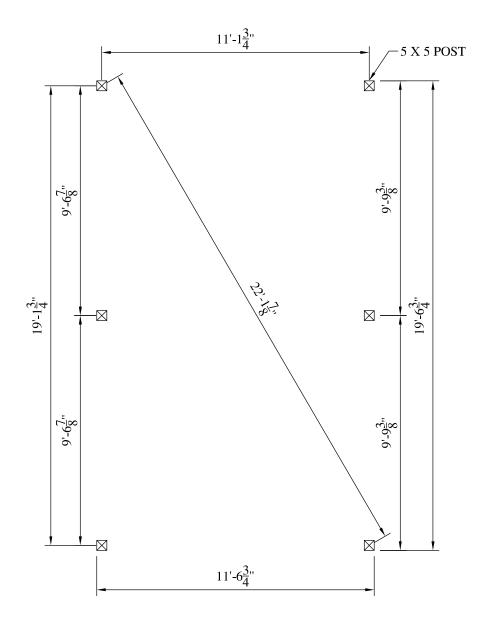

12' X 20' POST LAYOUT PLAN

SCALE: 1/4" = 1'-0"