JOB NO.: 9128 SHEET: 15


PROJECT: POST LAYOUT PLANS FOR PERGOLAS

DRAWN: HLR

DATE: JANUARY 1, 2009

THESE DOCUMENTS ARE THE PROPERTY OF COLUMIRY LANE WOODWORKING, LLC, PROMIDED BY RINGER DESIGNS. REPRODUCTION, ALTERATION OR USE OF THIS DRAWING WITHOUT WRITTEN CONSENT OF COLUMIRY LANE WOODWORKING, LLC, IS PROHIBITED. DRAWINGS SHALL NOT BE SCALED TO COSTAIN DIMENSIONS. THE CONTRACTORS AND BULDERS INVOLVED ON THIS PROJECT SHALL VERRY ALL DIMENSIONS AND CONDITIONS BEFORE STARTING WORK.

ANY DISOREPANCIES SHALL BE REPORTED TO COLUMIRY LANE WOODWORKING, LLC, BEFORE STARTING WORK.

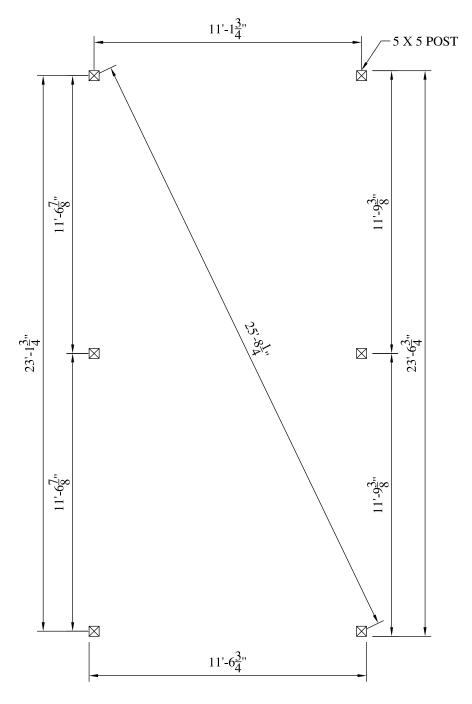

12' X 24' POST LAYOUT PLAN
SCALE: 1/4" = 1'-0"